



- 01 ENTRY
- 02 LIVING
- 03 DINING
- 04 KITCHEN
- 05 PANTRY
- 06 MAIN BEDROOM
- 07 ENSUITE
- 08 BEDROOM
- 09 BATHROOM
- 10 STUDY
- 11 LAUNDRY
- 12 PATIO
- 13 CARPORT
- 14 STORE
- 15 FUTURE ROOMS



SITE PLAN

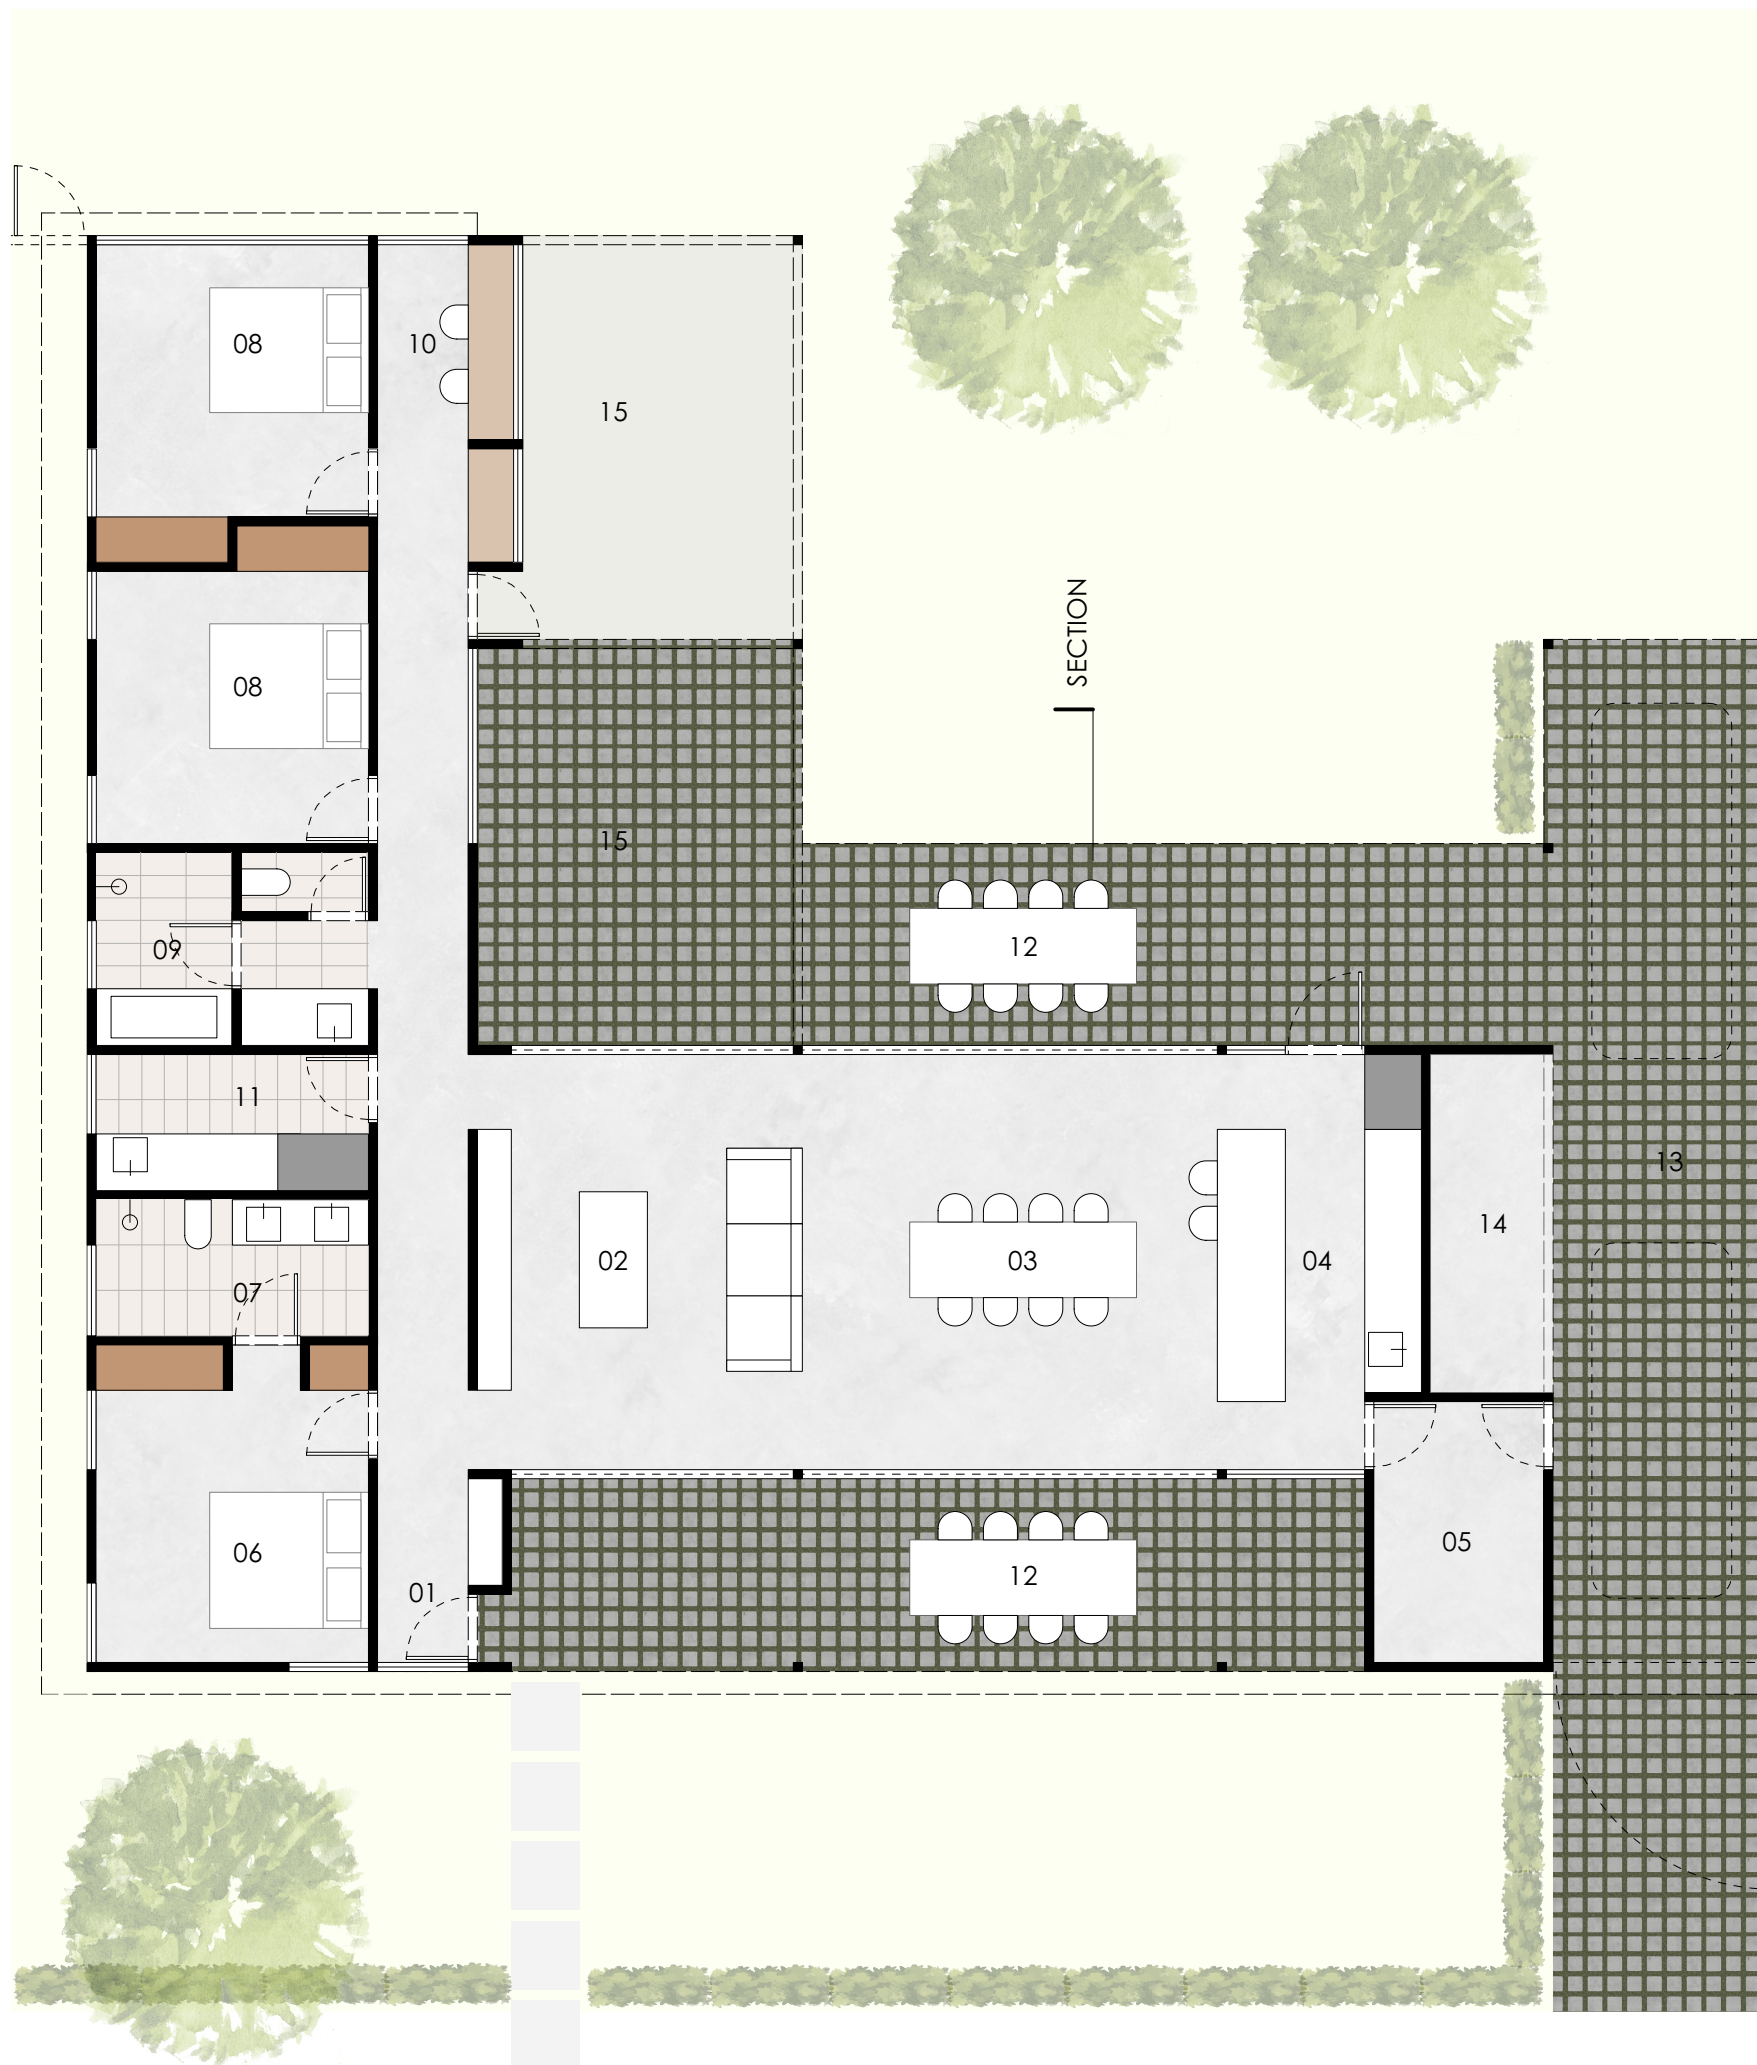


 

STREET NORTH ELEVATION



SOUTH ELEVATION

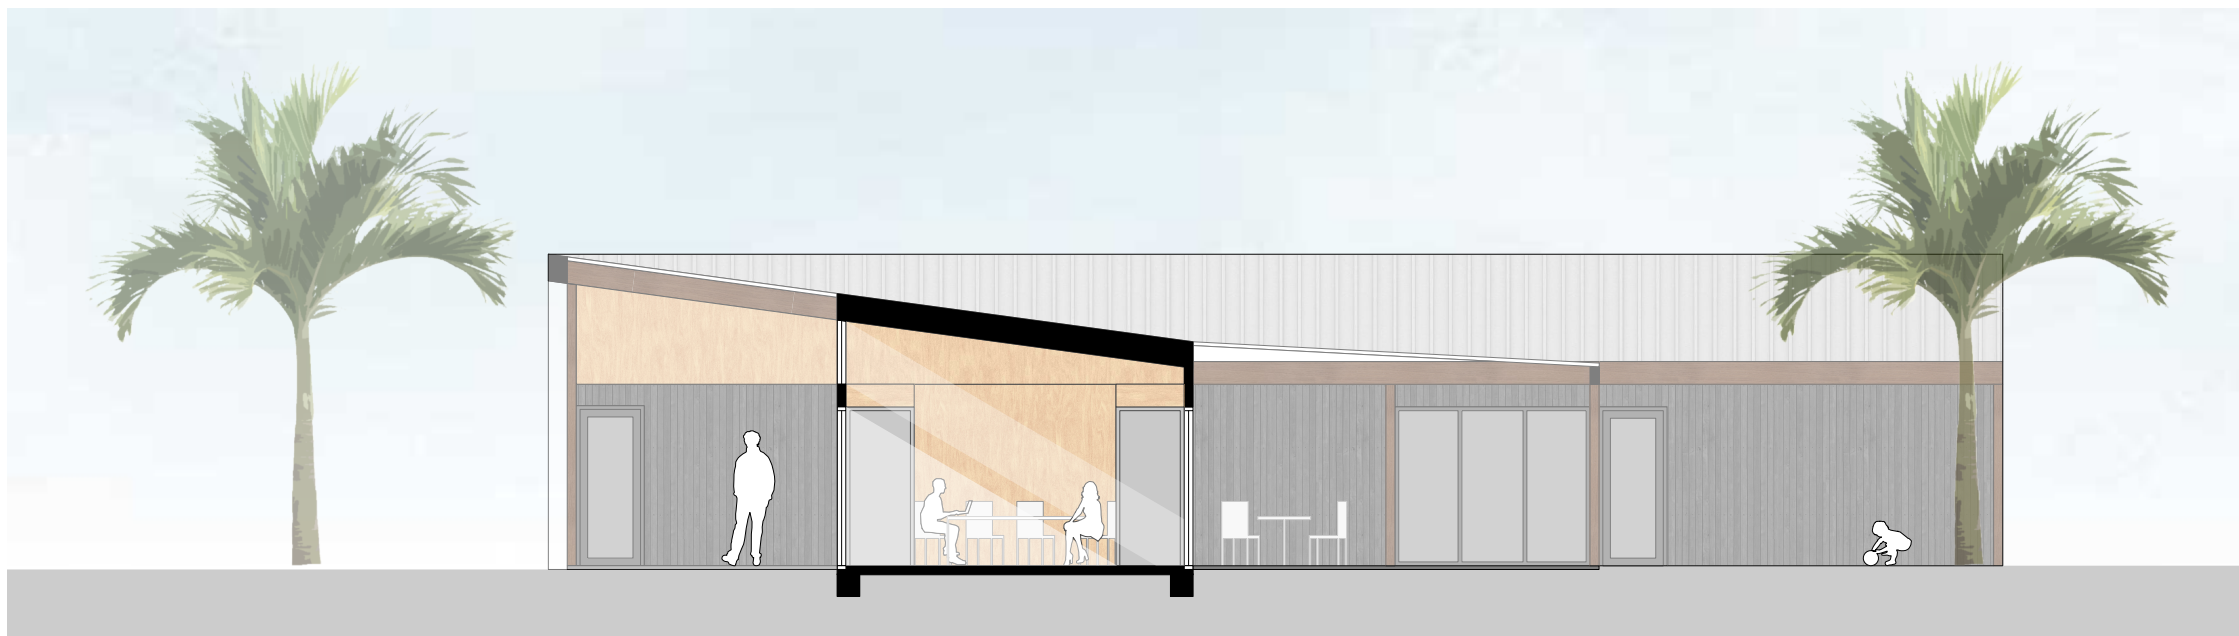

SECTION

SCALE 1:100
0 1 2 3 4M




PREFABRICATED TIMBER STUD WALL CONSTRUCTION



PREFABRICATED TIMBER ROOF TRUSS CONSTRUCTION



SPACED PERMEABLE COBBLESTONE

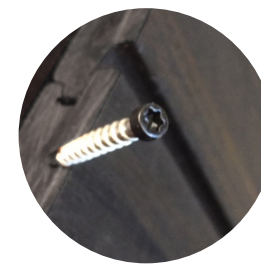

SCREW FIXINGS FOR CLADDING & LINING FOR EASY REPAIR & REMOVABILITY



CHARRED HARDWOOD TIMBER CLADDING (SPOTTED GUM)



SPOTTED GUM/ BLACKBUTT HARDWOOD FOR STRUCTURAL FRAMING



WATERPROOF MARINE PLYWOOD SEALED

POLYCARBONATE ROOF PATIO

HARDWOOD PATIO STRUCTURE

SPACED PERMEABLE COBBLESTONE

PLASTERBOARD CEILING

METAL SHEET ROOF

PREFABRICATED TIMBER ROOF TRUSS

PLYWOOD CEILING

POLYCARBONATE ROOF CARPORT

HARDWOOD CARPORT STRUCTURE

SPACED PERMEABLE COBBLESTONE

TILE & FIBRE CEMENT BACKING

MARINE PLYWOOD REMOVABLE SCREWED INTERNAL TIMBER LINING SEALED

PREFABRICATED TIMBER FRAMING WITH HARDWOOD STUDS

EXTERNAL PLYWOOD CLADDING

CHARRED REMOVABLE SCREWED EXTERNAL HARDWOOD TIMBER CLADDING


PASSIVE SOLAR DESIGN THROUGH NORTH ORIENTING ROOF

MARINE PLYWOOD REMOVABLE SCREWED INTERNAL TIMBER LINING SEALED


PREFABRICATED TIMBER FRAMING WITH HARDWOOD STUDS

EXTERNAL PLYWOOD CLADDING


CHARRED REMOVABLE SCREWED EXTERNAL HARDWOOD TIMBER CLADDING

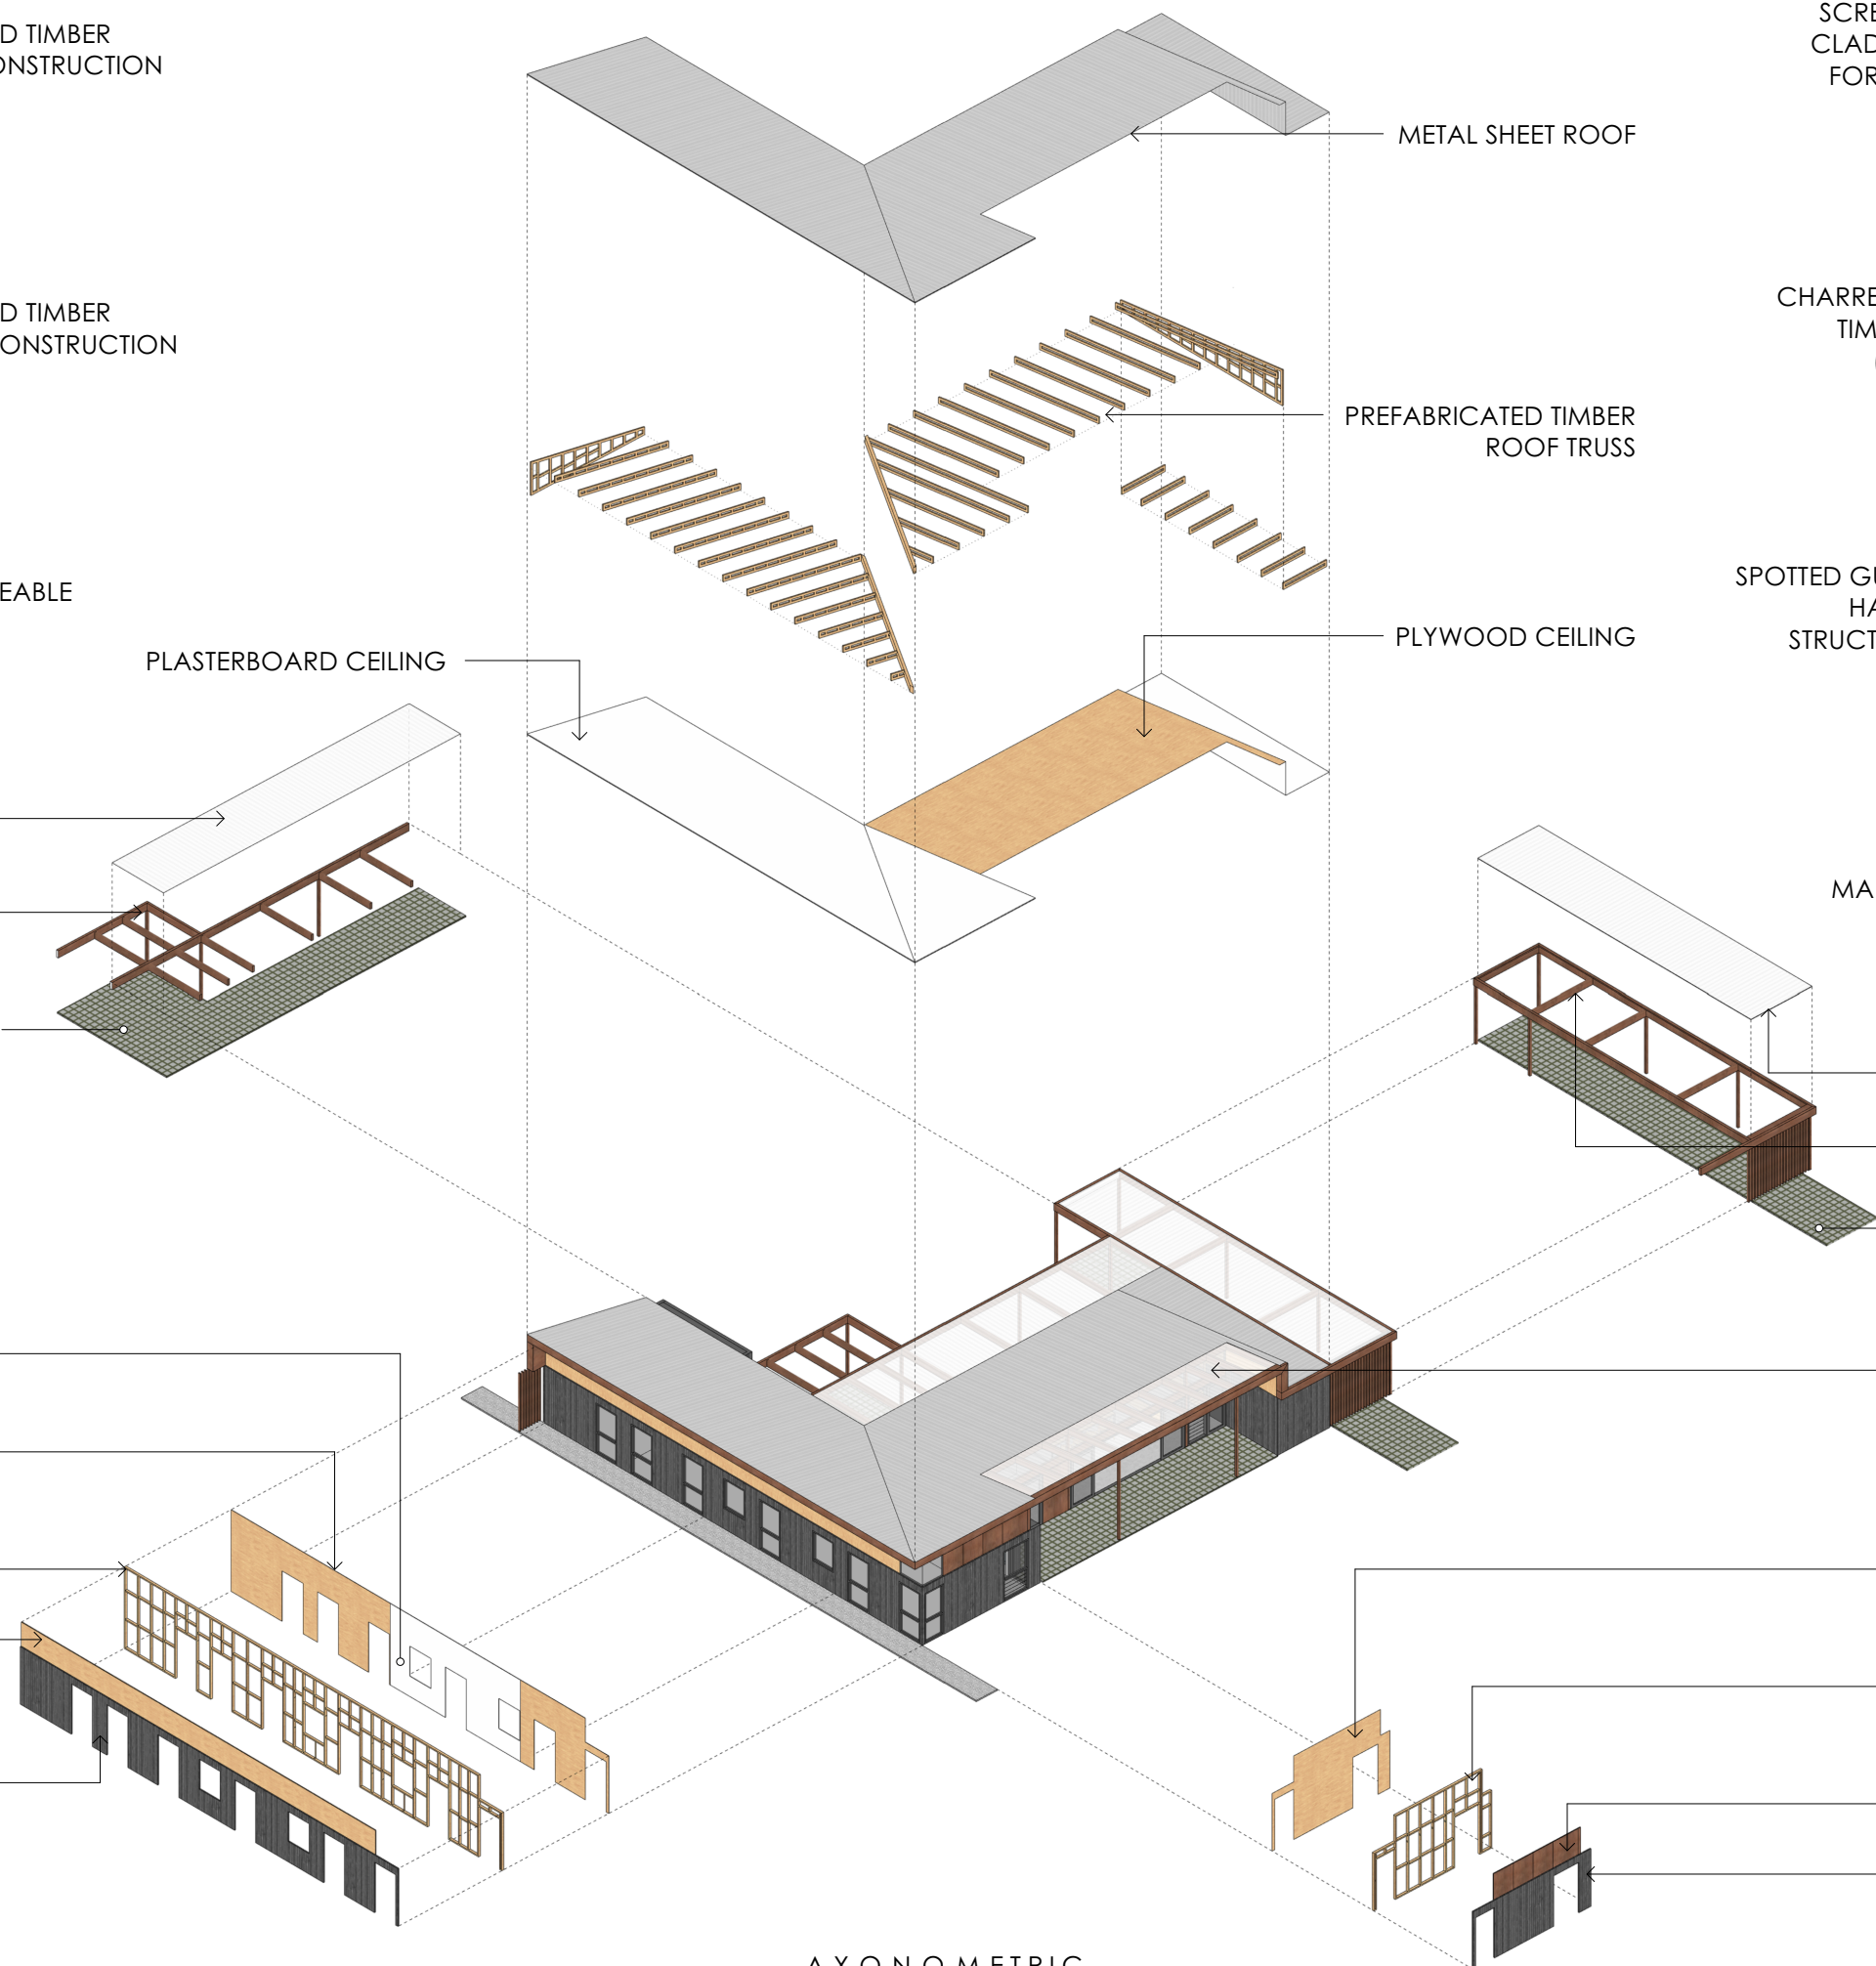

AXONOMETRIC

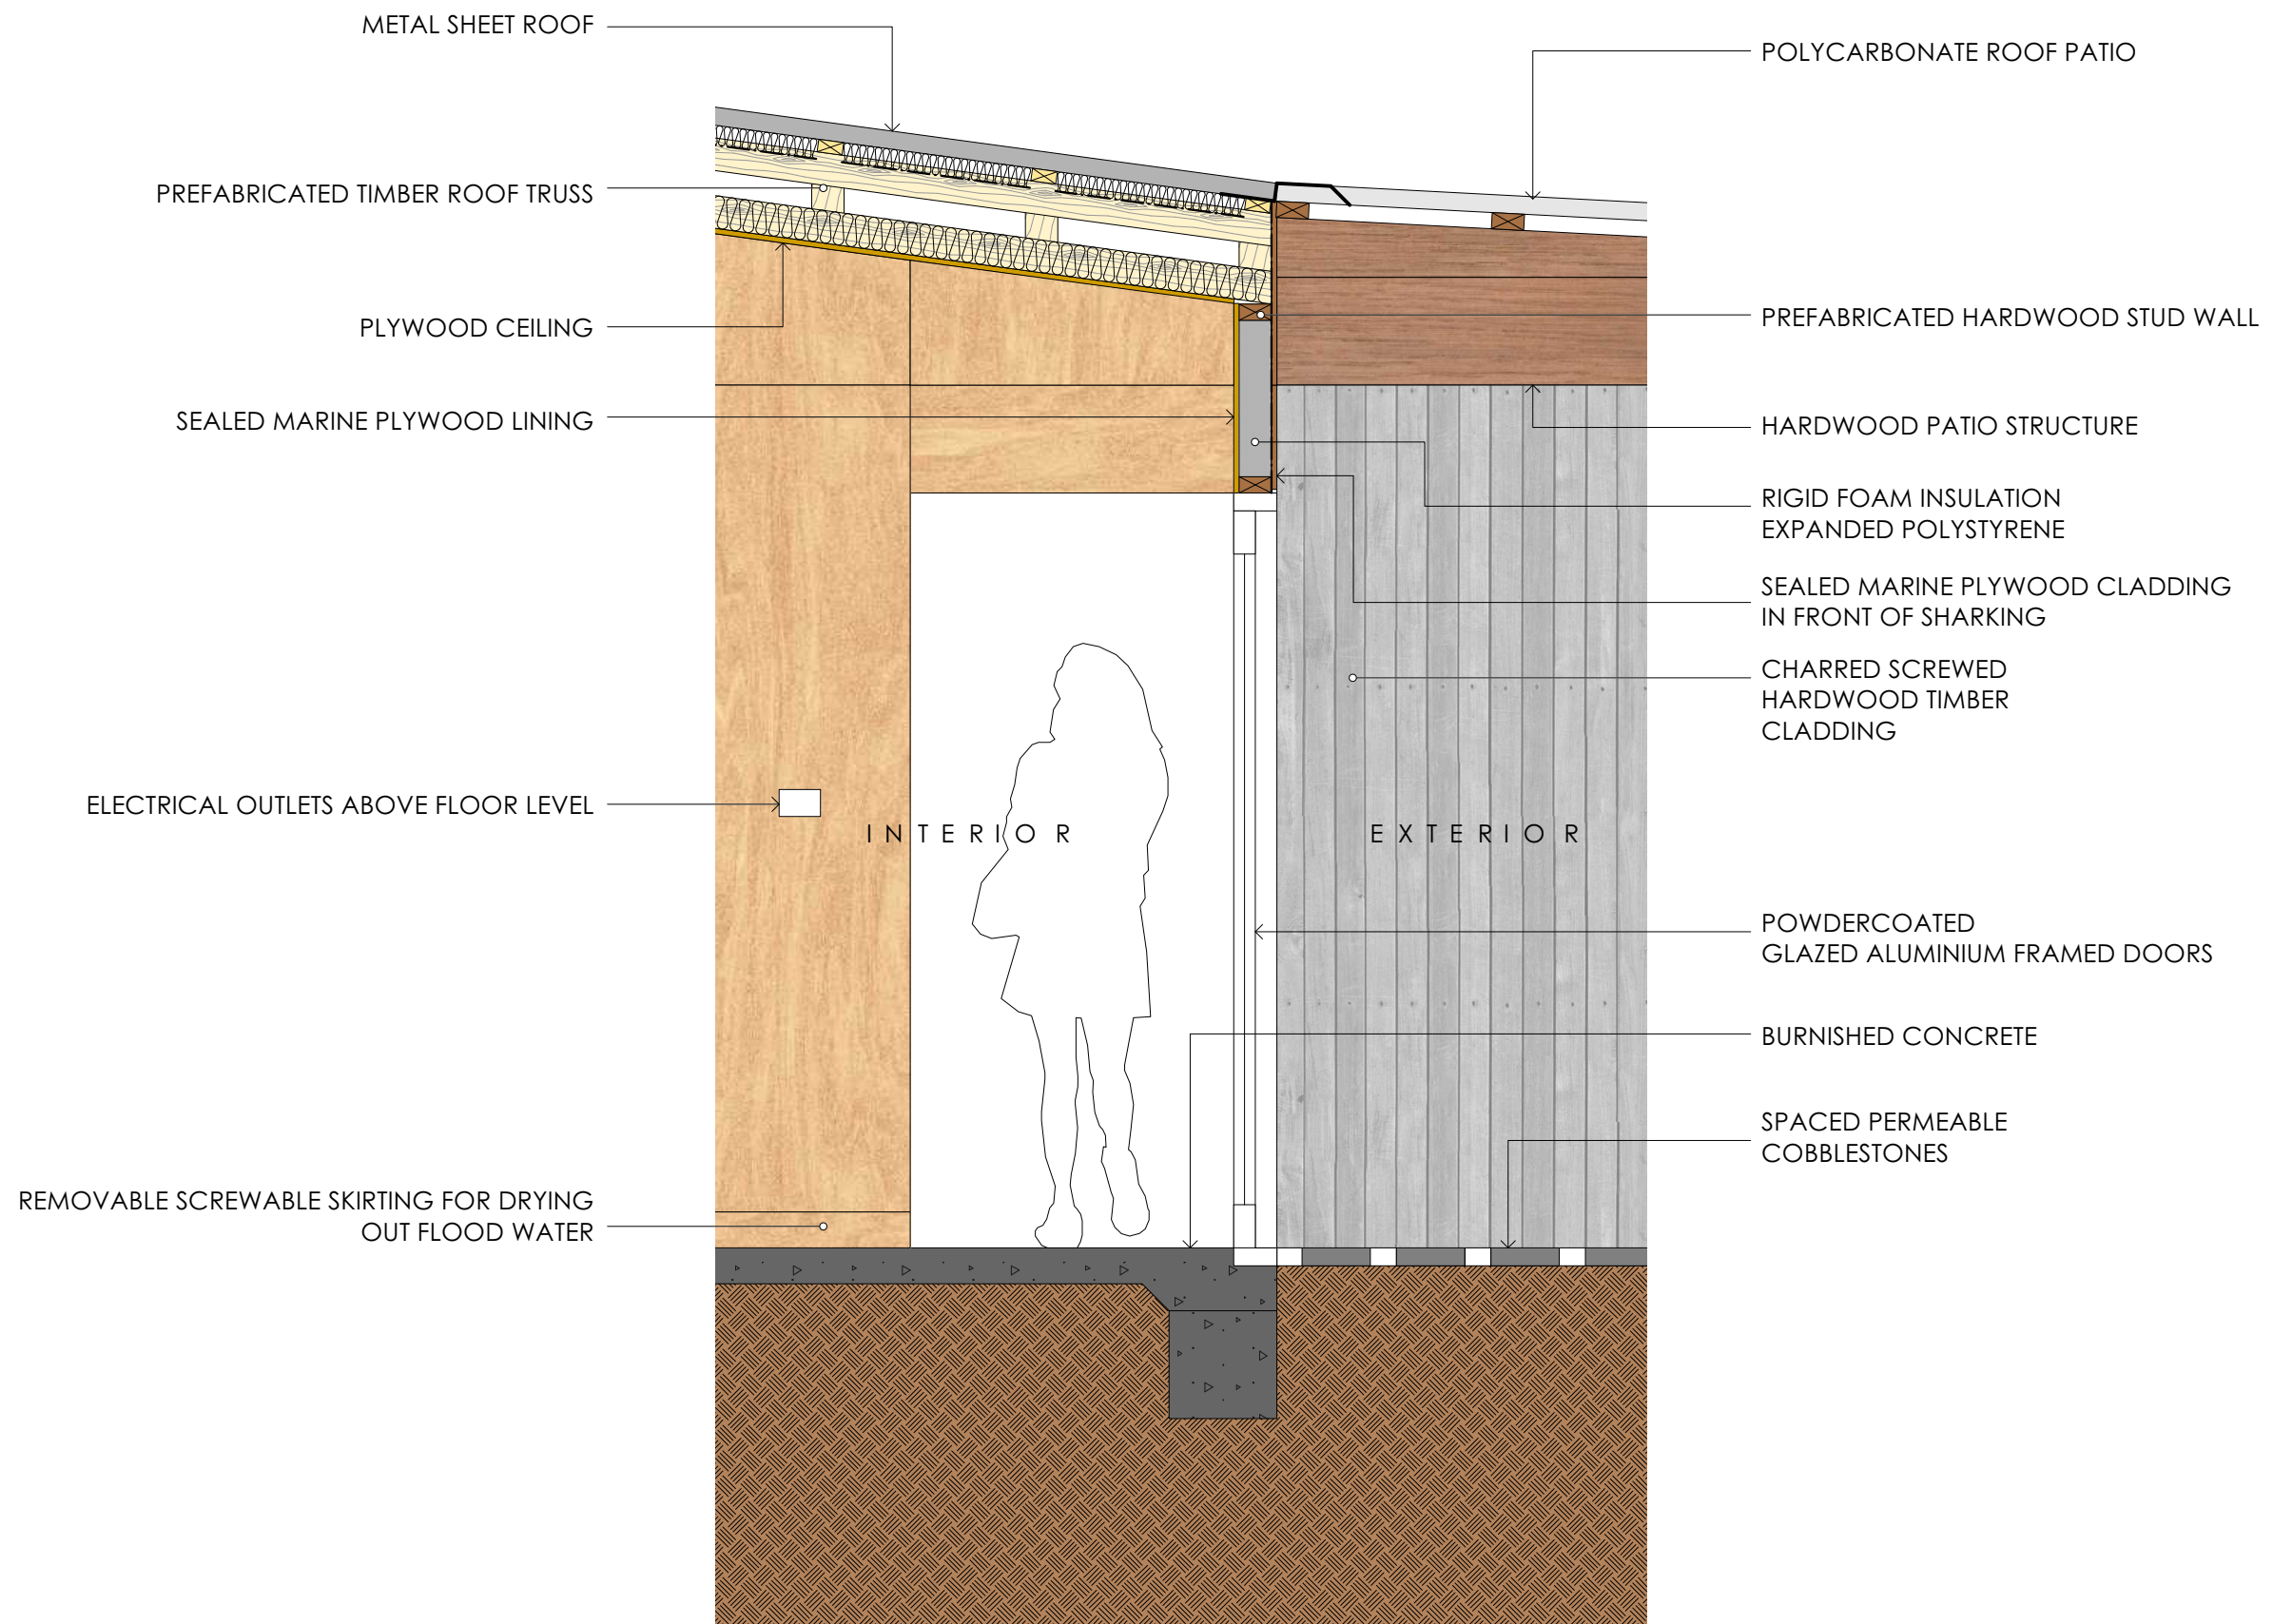

DETAIL

 



STREET PERSPECTIVE



INTERIOR PERSPECTIVE